



Planting Details

NEW ADMINISTRATION OFFICES AND FIRE/PUBLIC WORKS GARAGE, LANDSDOWNE, ONTARIO
 March 26, 2009

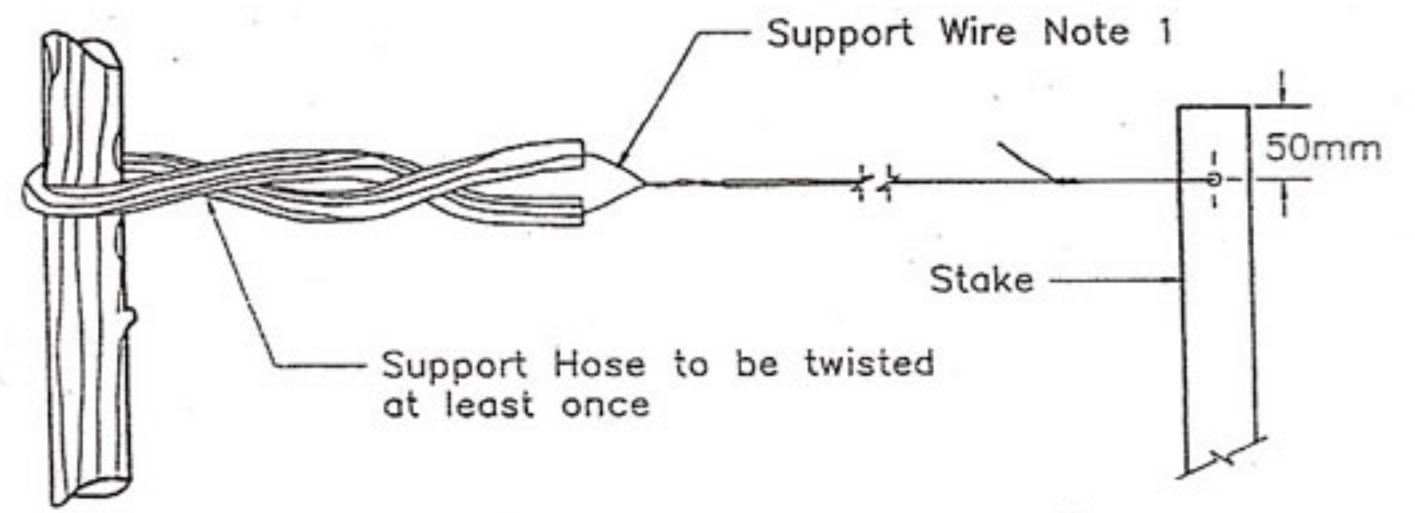

ELEVATION

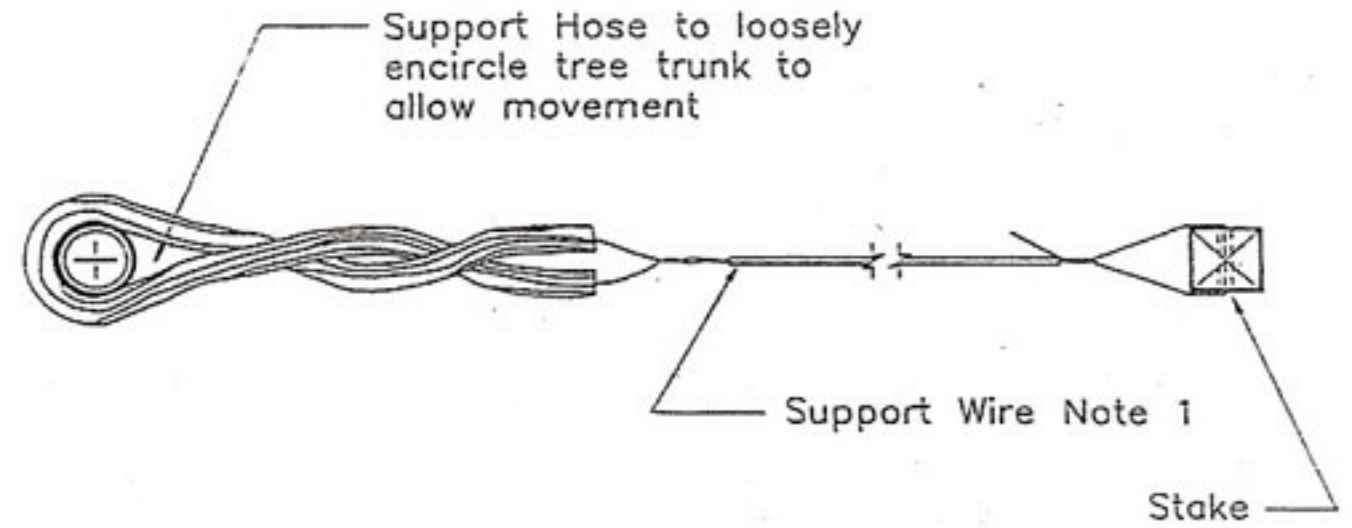


PLAN


NOTES:

1 Support Wire to be new No.12 galvanized wire for staking.

SUPPORT WIRE AND SUPPORT HOSE DETAIL		D3

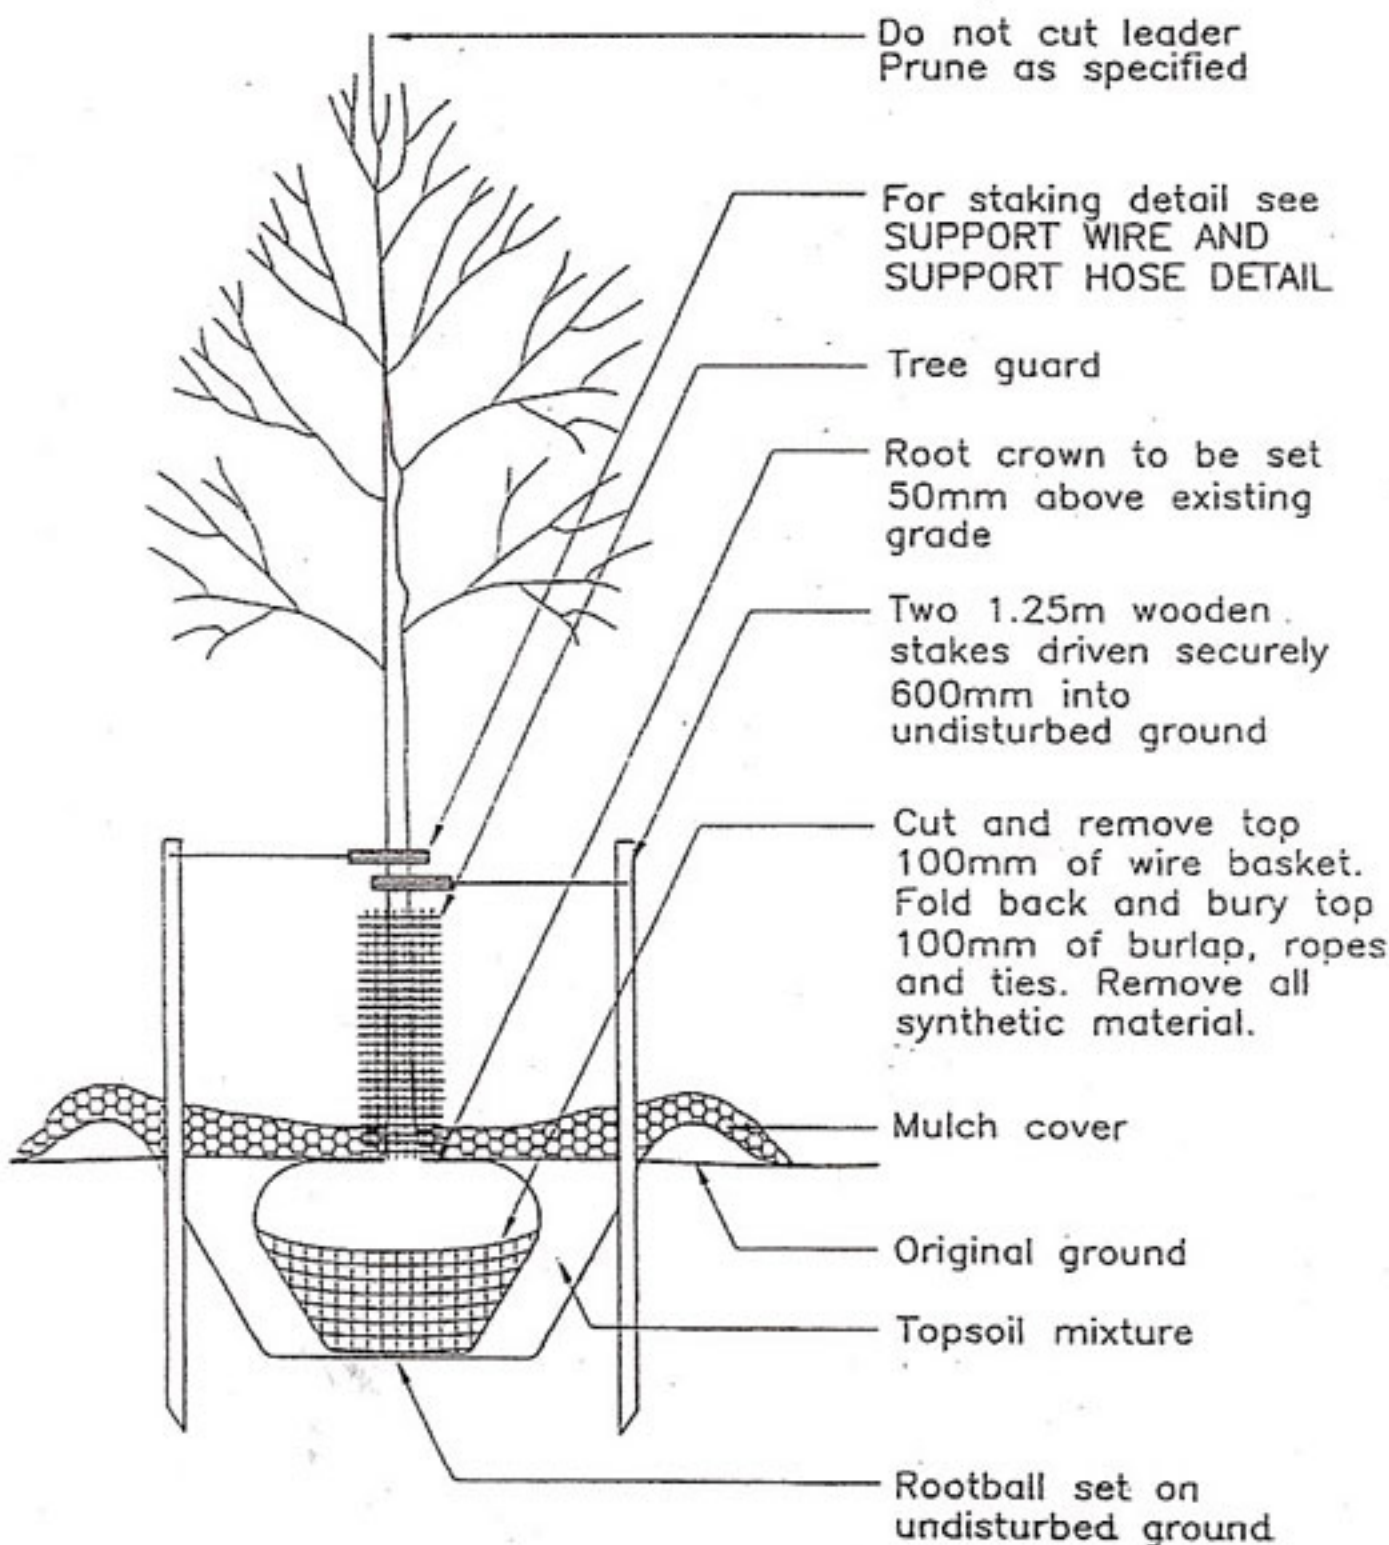

DECIDUOUS TREE 45, 50, 60mm Caliper		D1

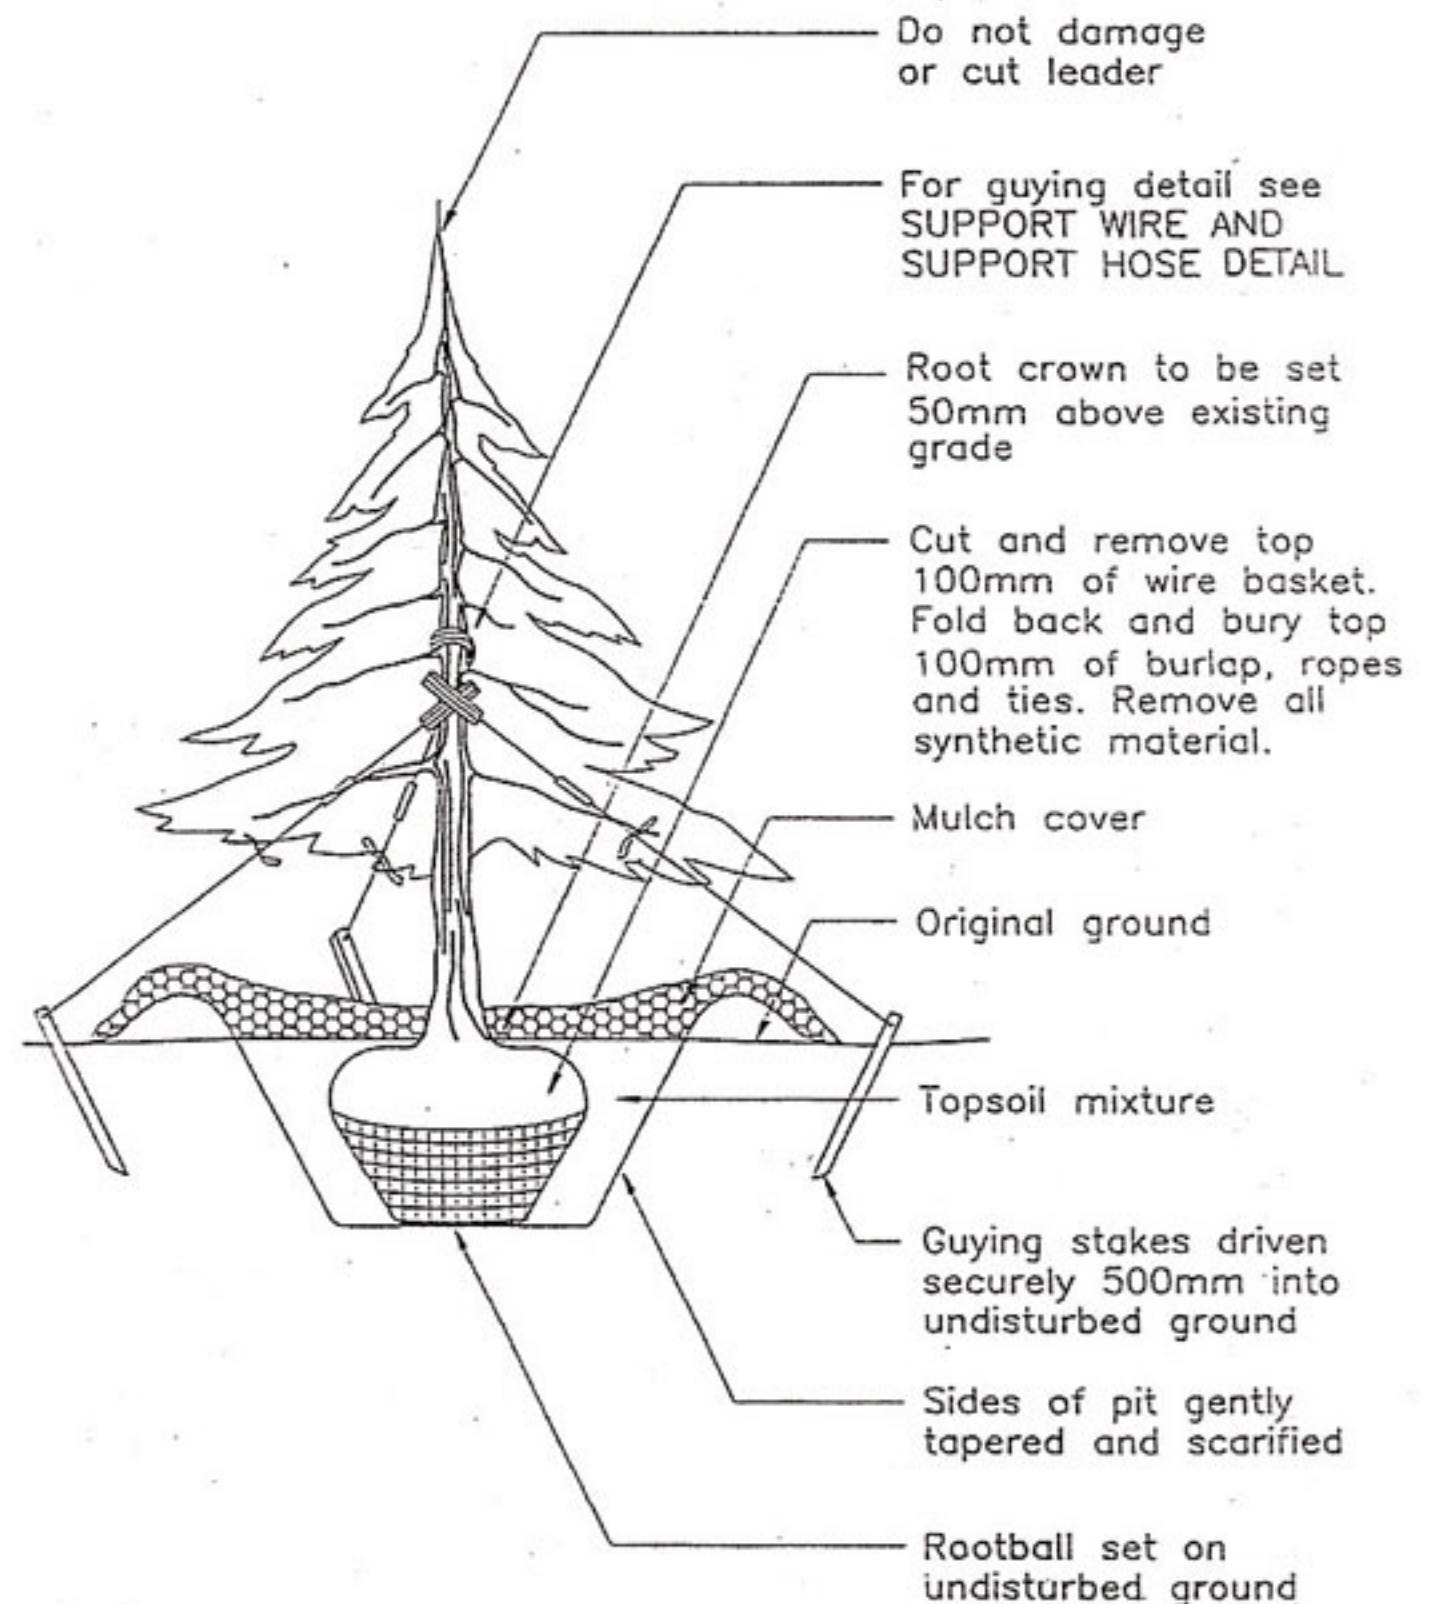

CONIFEROUS PLANTING DETAIL 1.5m AND LARGER		D2