



**SECTIONAL DETAIL A-a**  
Scale 1:20 See Plan L2

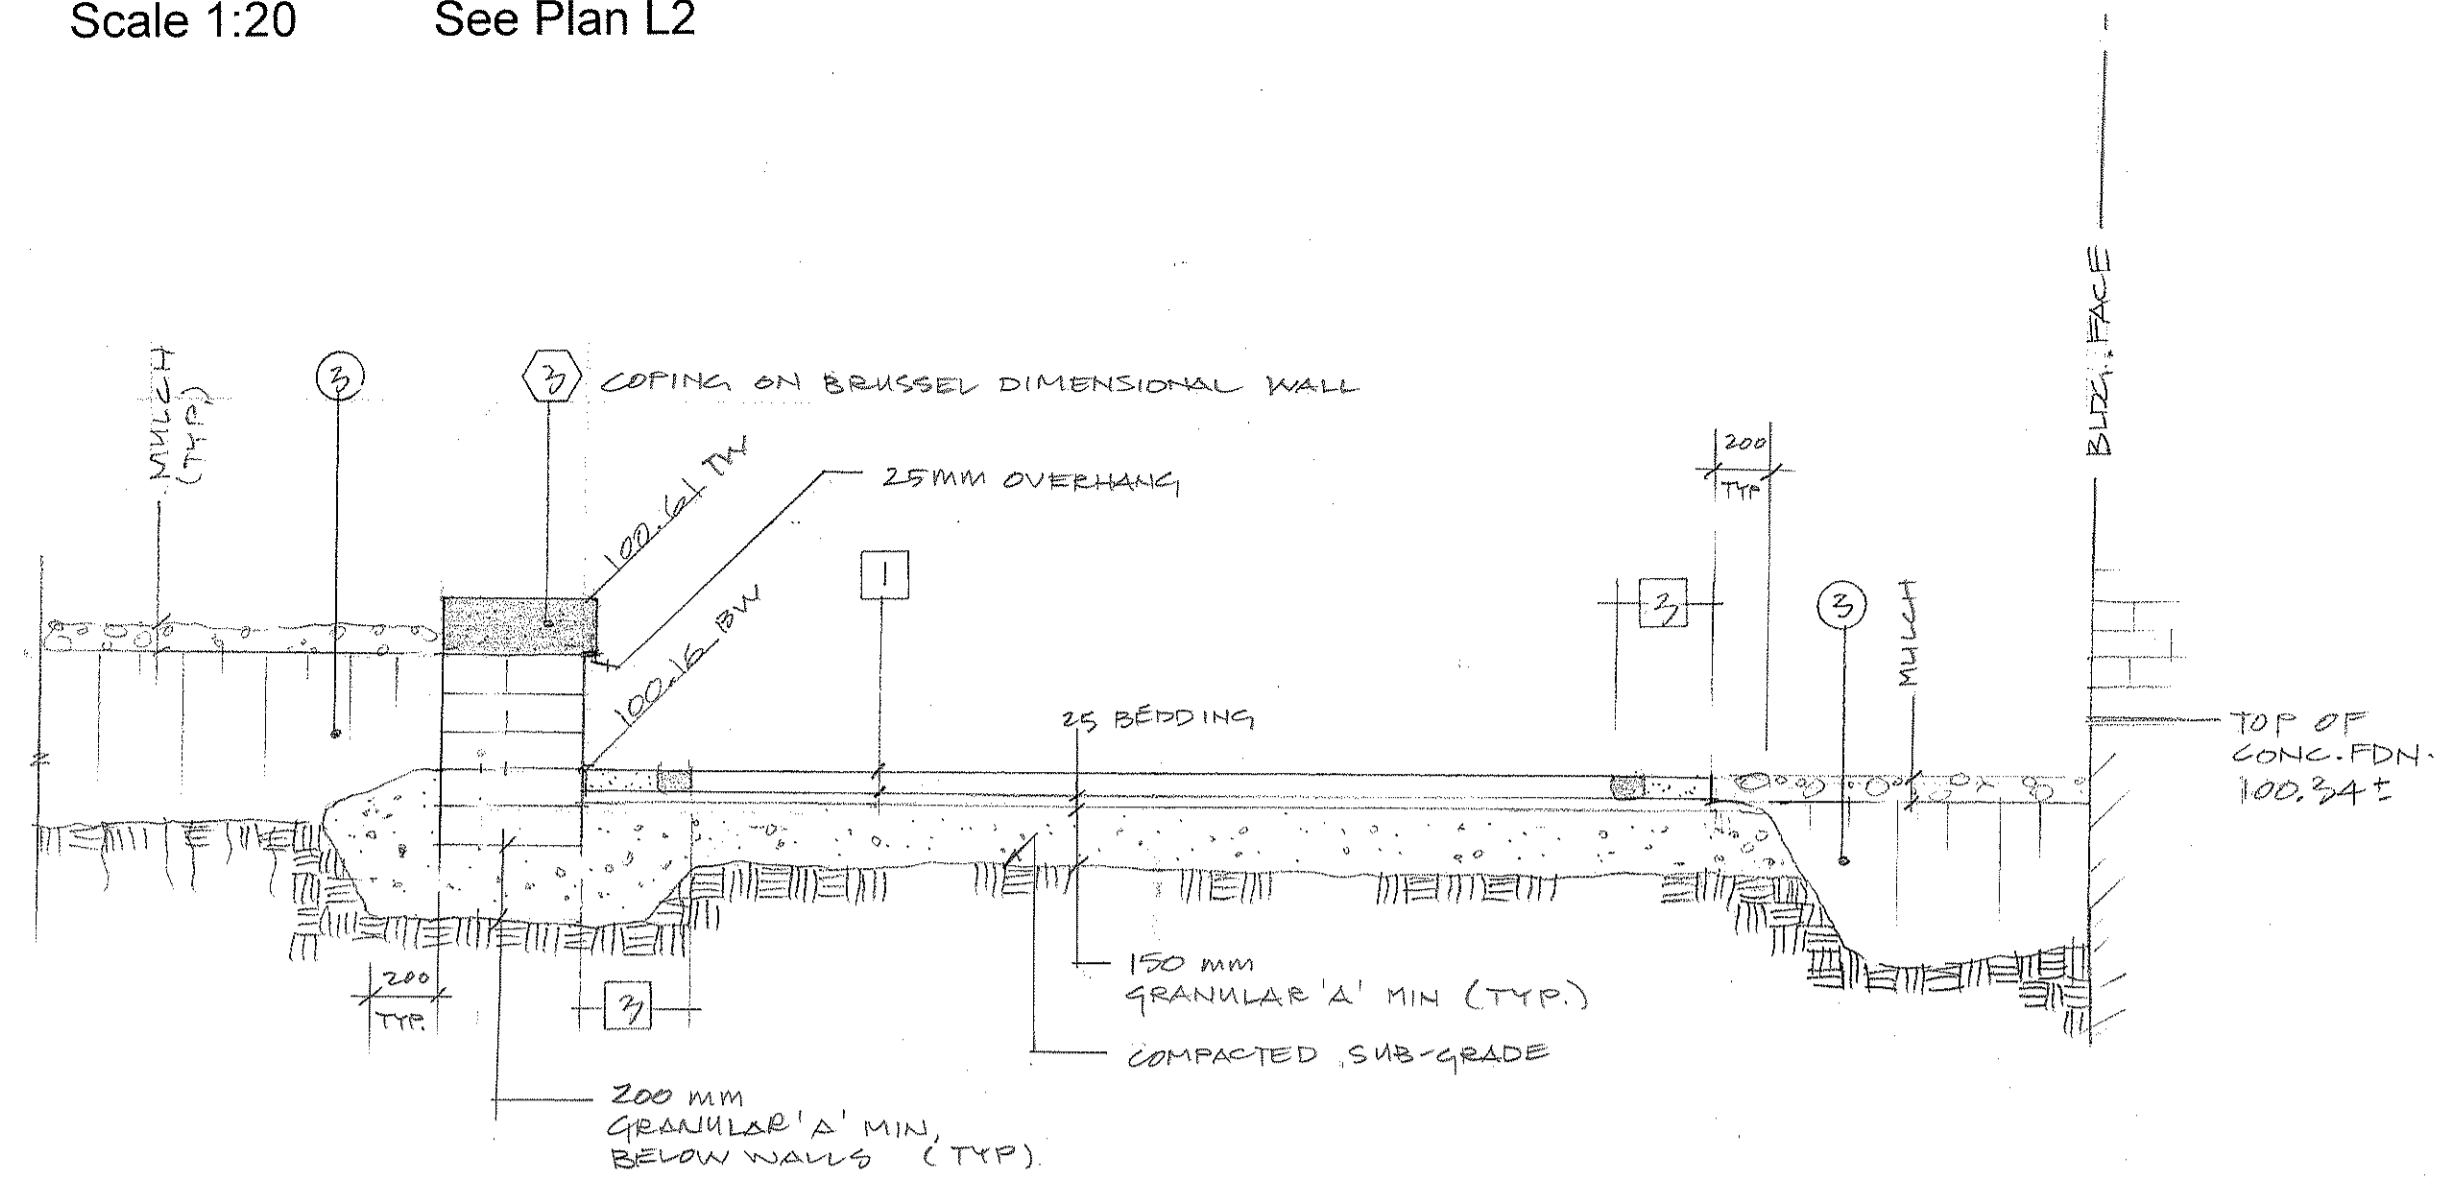



**LEGEND**

- ◻ SYMBOL INDICATES SLAB UNITS USED AS STEPS, SEATING, and WALLS WITH SLAB COPING
- ① SINGLE RISER STEPS
- ② STEP SEATING
- ③ WALLS WITH COPING
- ◻ SYMBOL INDICATES PAVING
- ① BRUSSEL BLOCK PAVING, RANDOM PATTERN
- ② UMBRIANO PAVING, RANDOM PATTERN
- ③ PAVER EDGING, SINGLE
- ④ PAVER EDGING DOUBLE
- SYMBOL INDICATES OTHER TREATMENTS
- ① ROCK FEATURE
- ② GRANULAR SURFACE
- ③ PLANTING BED
- ④ SOD

**SECTIONAL DETAIL B-b**  
Scale 1:20 See Plan L2

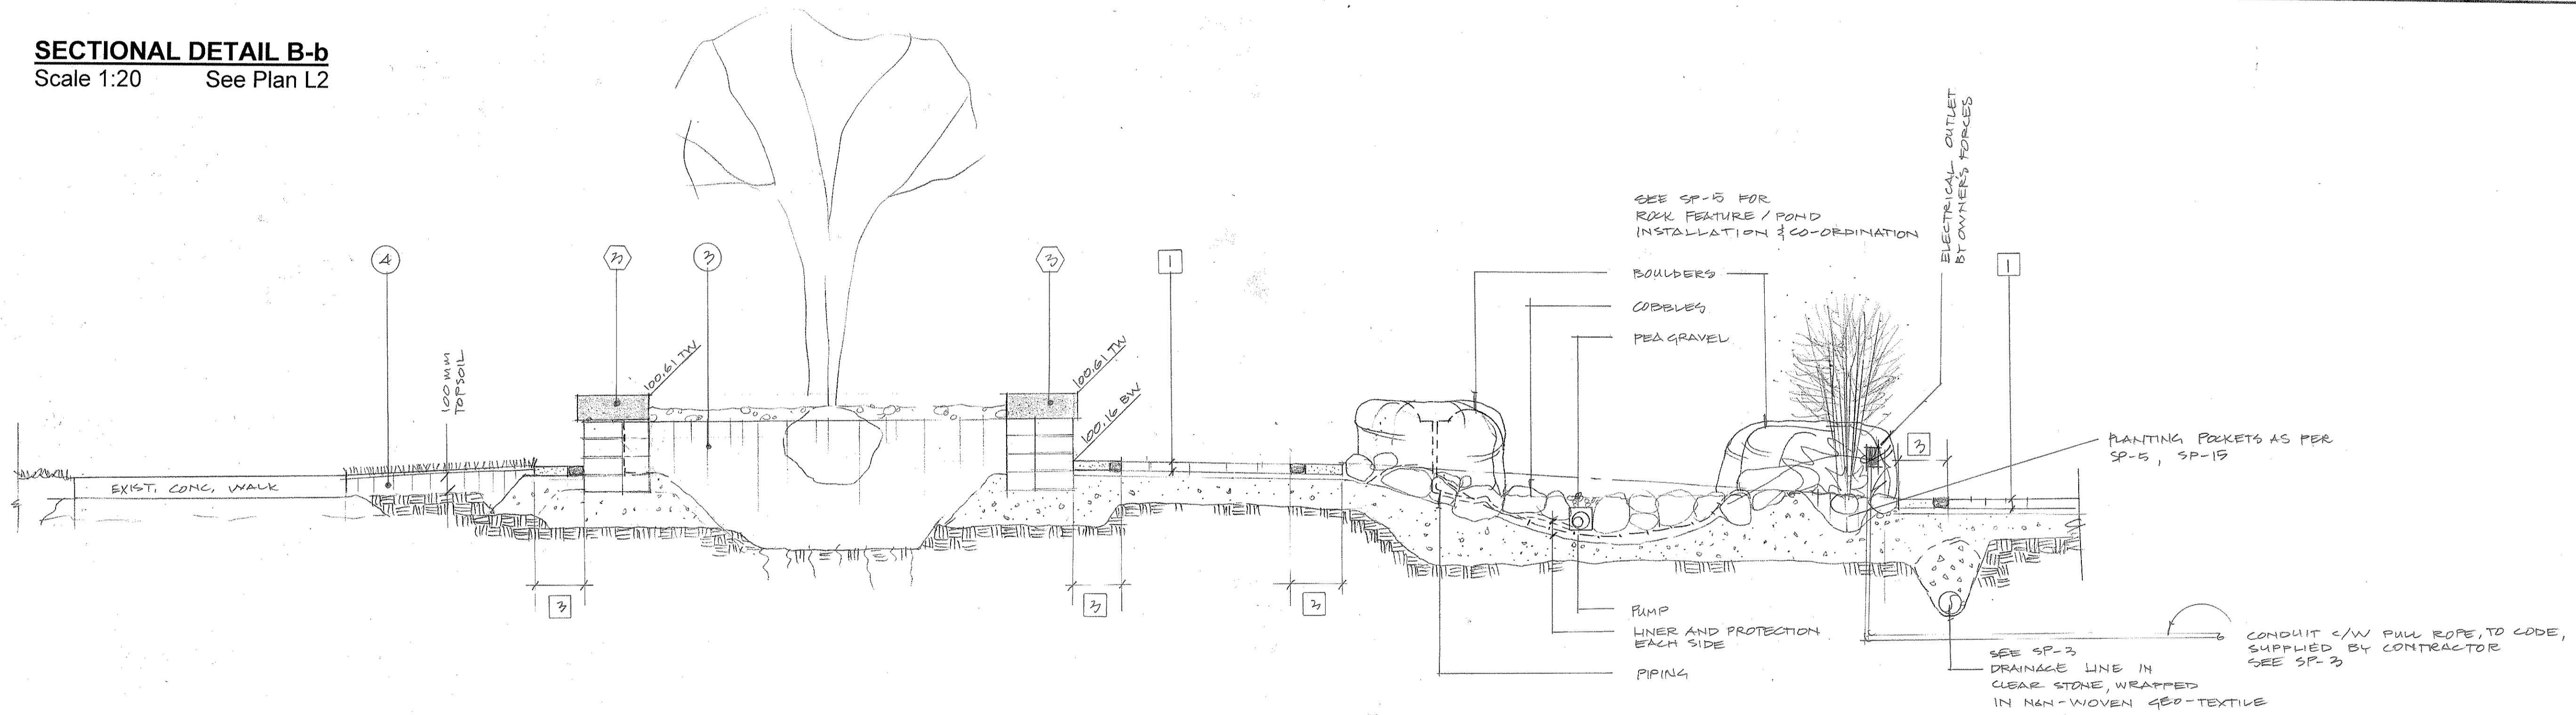

**SECTIONAL DETAIL C-c**  
Scale 1:20 See Plan L2

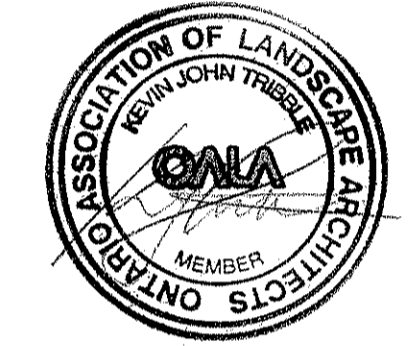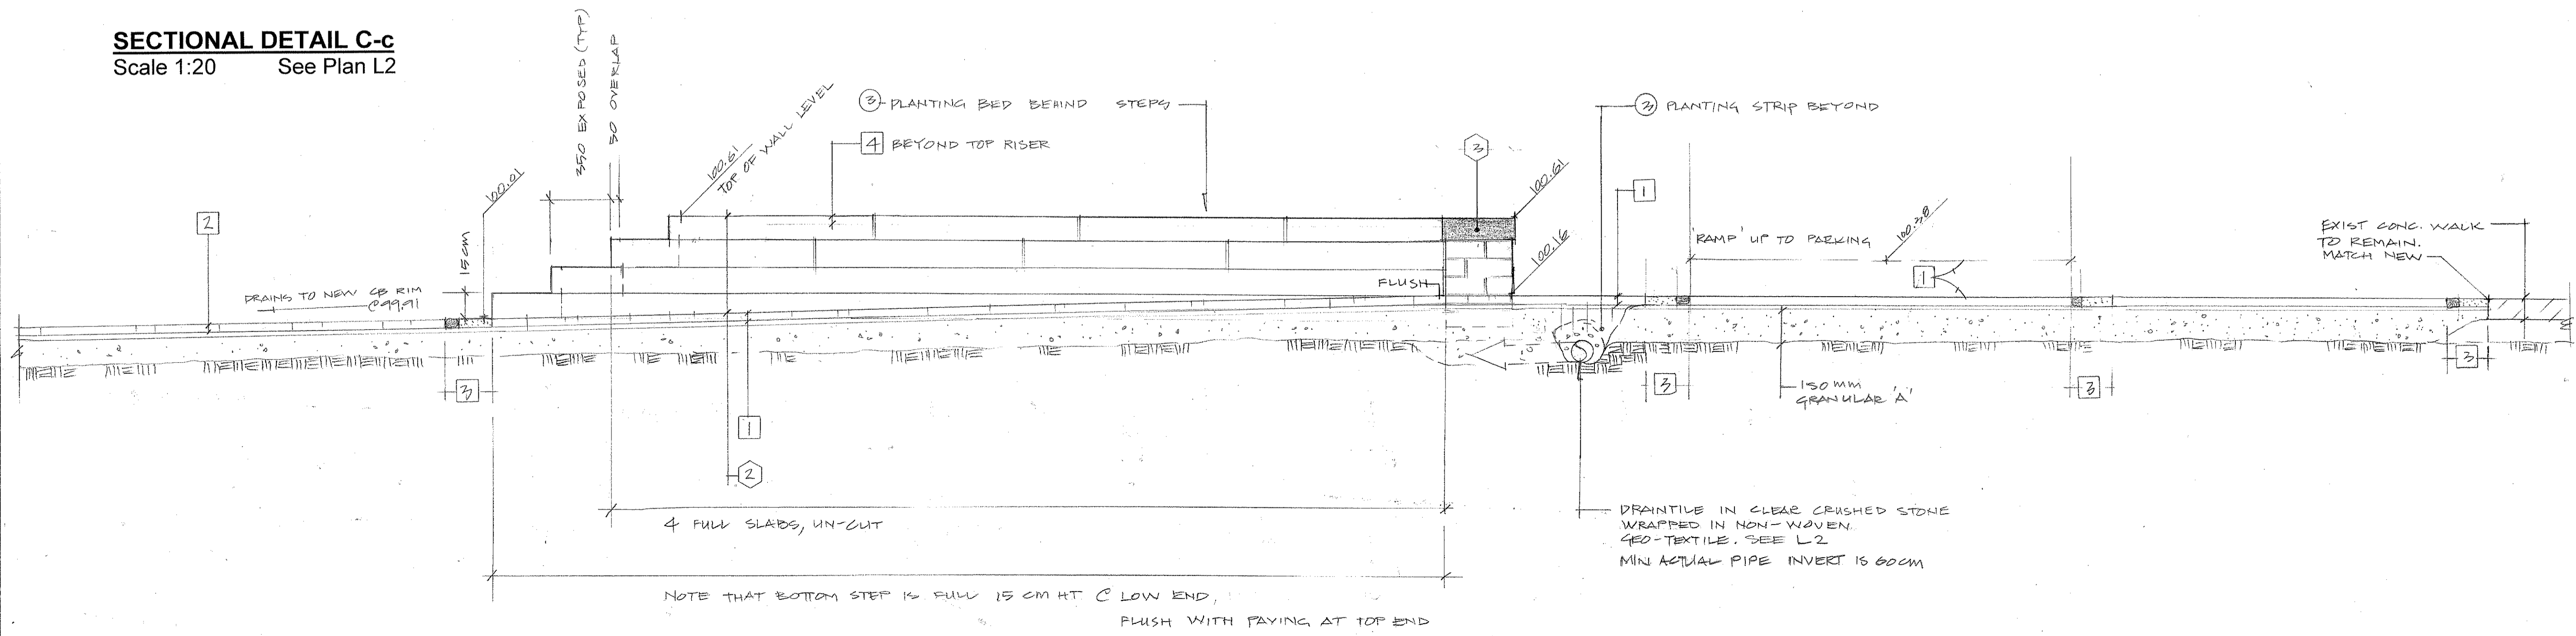

24/09/09	ISSUED FOR TENDER
Date	No REVISION

THIS IS A COPYRIGHTED DRAWING AND DESIGN WHICH SHALL NOT BE USED, REPRODUCED OR REVISED WITHOUT WRITTEN PERMISSION.  
THE CONTRACTOR SHALL CHECK AND VERIFY ALL DIMENSIONS AND UTILITY LOCATIONS AND REPORT ALL ERRORS OR OMISSIONS PRIOR TO COMMENCING WORK.  
THIS DRAWING IS NOT BE SCALED.

Designed by: KT	Scale: As Shown
Drawn by: KT	Drawing No.
Checked by: JF	L5
Approved by: BD	
Date: SEPT. 15 2009	


OWNER: ONTARIO MINISTRY OF EDUCATION  
SIR JAMES WHITNEY, SAGONASKA  
BELLEVILLE, ON.

PROJECT TITLE:  
TEACHER EDUCATION BUILDING,  
WEST COURTYARD

SHEET TITLE: SECTIONAL DETAILS  
A-a, B-b, C-c

PROJECT No:  
SJW-24/09/09





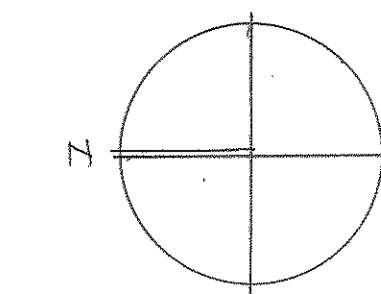

PLAN SCALE 1:100

PLANT LIST

KEY	NO	BOTANICAL NAME	COMMON NAME	SIZE	ROOTS
A	3	Acer saccharum x Fremantii 'Autum Blaze' Clump form	'Autumn Blaze' Maple	60 mm cal.	Wire basket
B	2	Ginkgo biloba 'Princeton Sentry'	'Princeton Sentry' Ginkgo	40 mm cal.	Container
C	2	Pinus strobus 'Blue Shag'	Blue Shag White Pine	5 gal	Container
D	4	Thuja occidentalis 'Degroot's Spire'	'DeGroot's Spire' Cedar	125 cm	Container
E	2	Pyrus caleryana Chanticleer	'Chanticleer' Ornamental pear	40 mm cal.	Container
F	1	Picea pungens 'Baby Blue eyes'	'Baby Blue Eye's' Spruce	125 cm	B&B
G	1	Cercis canadensis 'Ruby Atkinson'	'Ruby Atkinson' Redbud	200 cm	Container
H	27	Euonymus fortunei 'Blondie'	'Blondie' Euonymus	30 cm, 3 gal	Container
I	4	Hydrangea Pee Gee 'Pink Diamond'	'Pink Diamond' Pee Gee Hydrangea	80 cm, 3 gal	Container
J	3	Pyracantha ang. Yukon Belle	'Yukon Belle' Firethorn	80 cm, 3 gal	Container
K	22	Sedum spectabile 'Hot stuff' PP1212	'Hot stuff' Sedum	1 gal	Pot
L	30	Pachysandra terminalis	Japanese Spurge	9 cm	Pot
M	35	Helictotrichon sempervivans 'Saffire'	'Saffire' Blue Oat Grass	2 gallon	Pot
N	13	Miscanthus sinensis purpurescens	Orange Flame Grass	2 gallon	Pot
O	4	Miscanthus sinensis 'Nippon'	Dwarf Japanese Silver Grass	1 gallon	Pot
P	35	Hemerocallis 'Stella d'oro'	Stella D'oro Daylily	2 gallon	Pot
Q	4	Clematis 'Dutchess of Edinburgh'	'Dutchess of Edinburgh' White Clematis	1 gallon	Pot
R	10	Juniperus procumbens nana	Japanese Garden Juniper	4 gallon	Container
S	160	Vinca minor 'Minor illumination' PP12132	'Minor Illumination' Periwinkle	9cm	Pot
T	16	Rudbeckia fulgida 'Goldsturm'	'Goldsturm' Black Eyed Susan	2 gallon	Pot
U	12	Lupinus 'Russel Hybrids' mixed colours	Russel Hybrid Lupines	1 gallon	Pot
V	9	Juniperus 'Prince of Wales'	'Prince of Wales' Juniper	40 cm 3 gallon	Container
W	2	Perovskia atriplicifolia	Russian Sage	1 gallon	Pot
X	5	Chamaecyparis obt. Nana gracilis	Dwarf Hinoki False Cypress	40 cm, 2 gal	Container
Y	5	Lavandula angustifolia 'Munstead'	'Munstead' Lavender	1 gallon	Pot
Z	20	Heuchera Micrantha Obsidian'	'Obsidian' Coral Bells	1 gal.	Container
SB	225	Spring bulbs	75 Pink tulips 75 yellow daffodils 75 purple hyacinth		Fall plant top quality dutch bulbs min of 6" deep

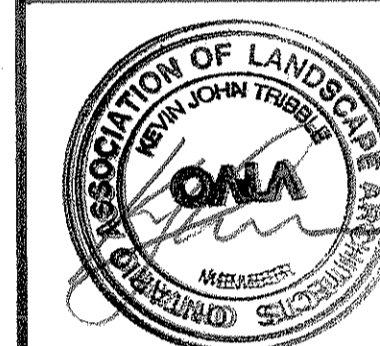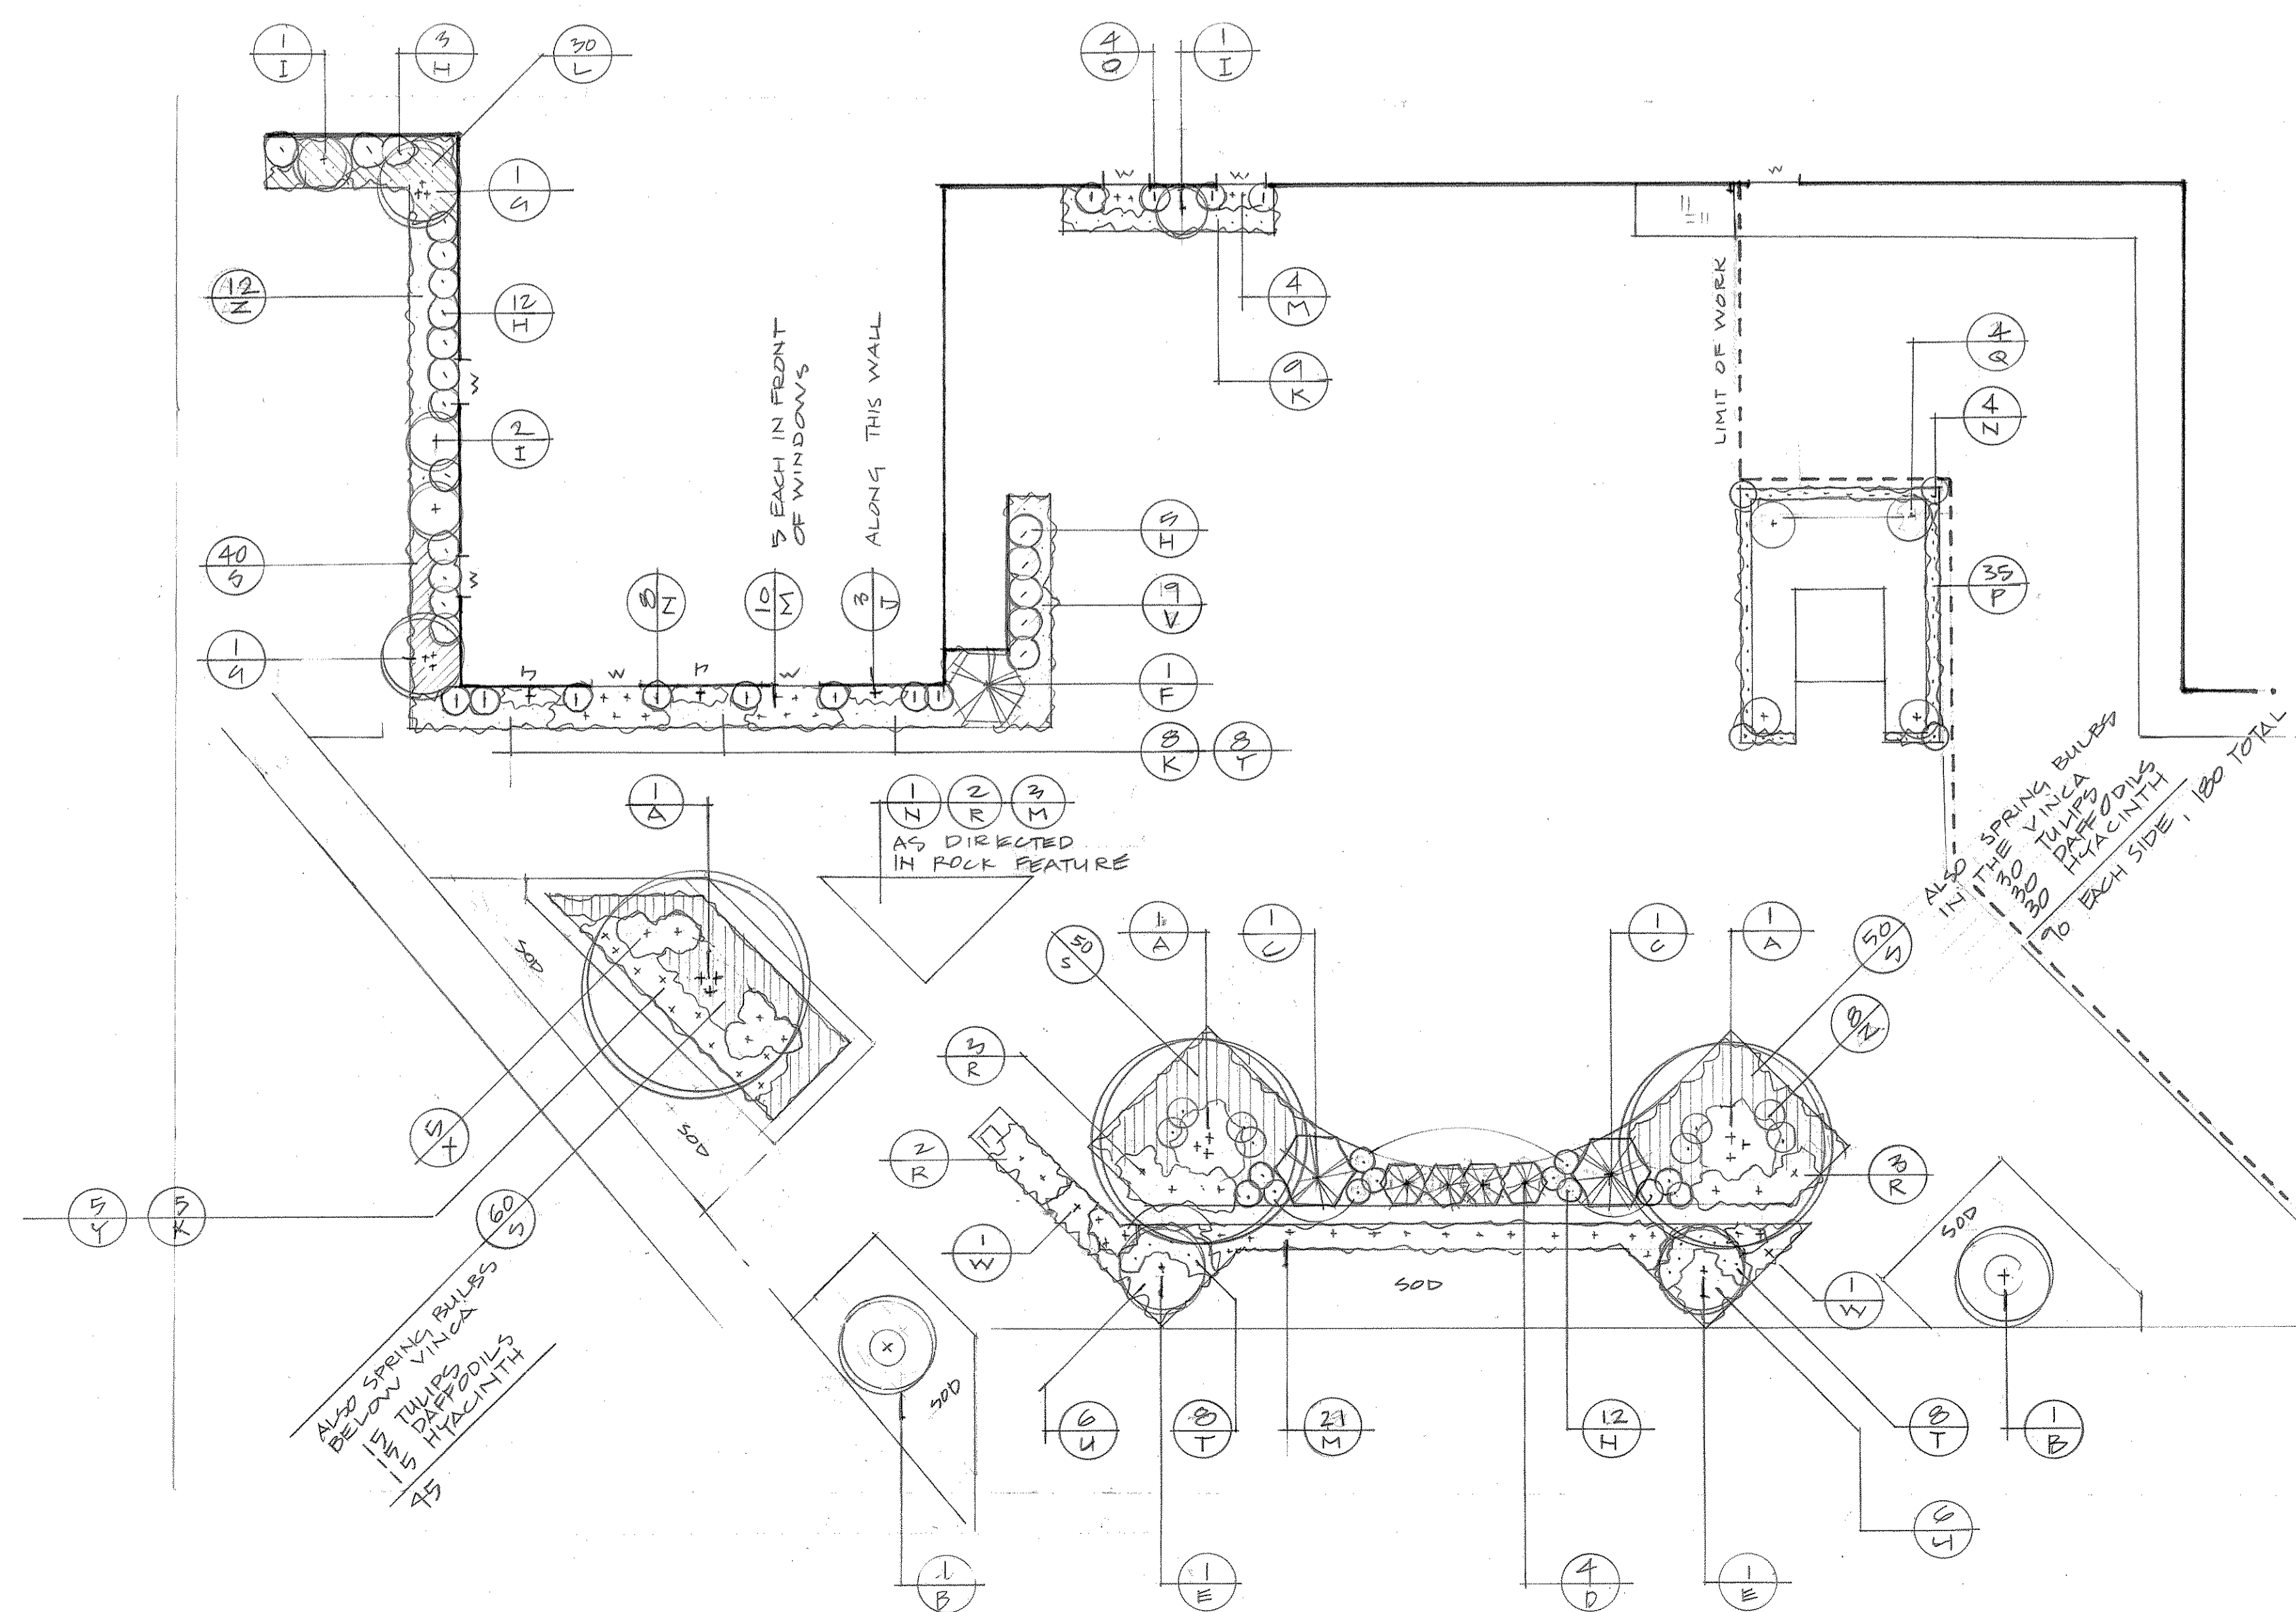

Date	24/09/09	No	1	ISSUED FOR TENDER
Date		No		REVISION

THIS IS A COPYRIGHTED DRAWING AND DESIGN WHICH SHALL NOT BE USED, REPRODUCED OR REVISED WITHOUT WRITTEN PERMISSION.  
THE CONTRACTOR SHALL CHECK AND VERIFY ALL DIMENSIONS AND UTILITY LOCATIONS AND REPORT ALL ERRORS OR OMISSIONS PRIOR TO COMMENCING WORK.  
THIS DRAWING IS NOT BE SCALED.

Designed by:	KT	Scale:	As Shown
Drawn by:	KT	Drawing No.:	L7
Checked by:	JF		
Approved by:	BD		
Date:	SEPT. 15 2009		

OWNER: ONTARIO MINISTRY OF EDUCATION  
SIR JAMES WHITNEY, SAGONASKA  
BELLEVILLE, ON.

PROJECT TITLE:  
TEACHER EDUCATION BUILDING,  
WEST COURTYARD

SHEET TITLE: **PLANTING PLAN**

PROJECT No:  
S JW- 24/09/09